


PLAN

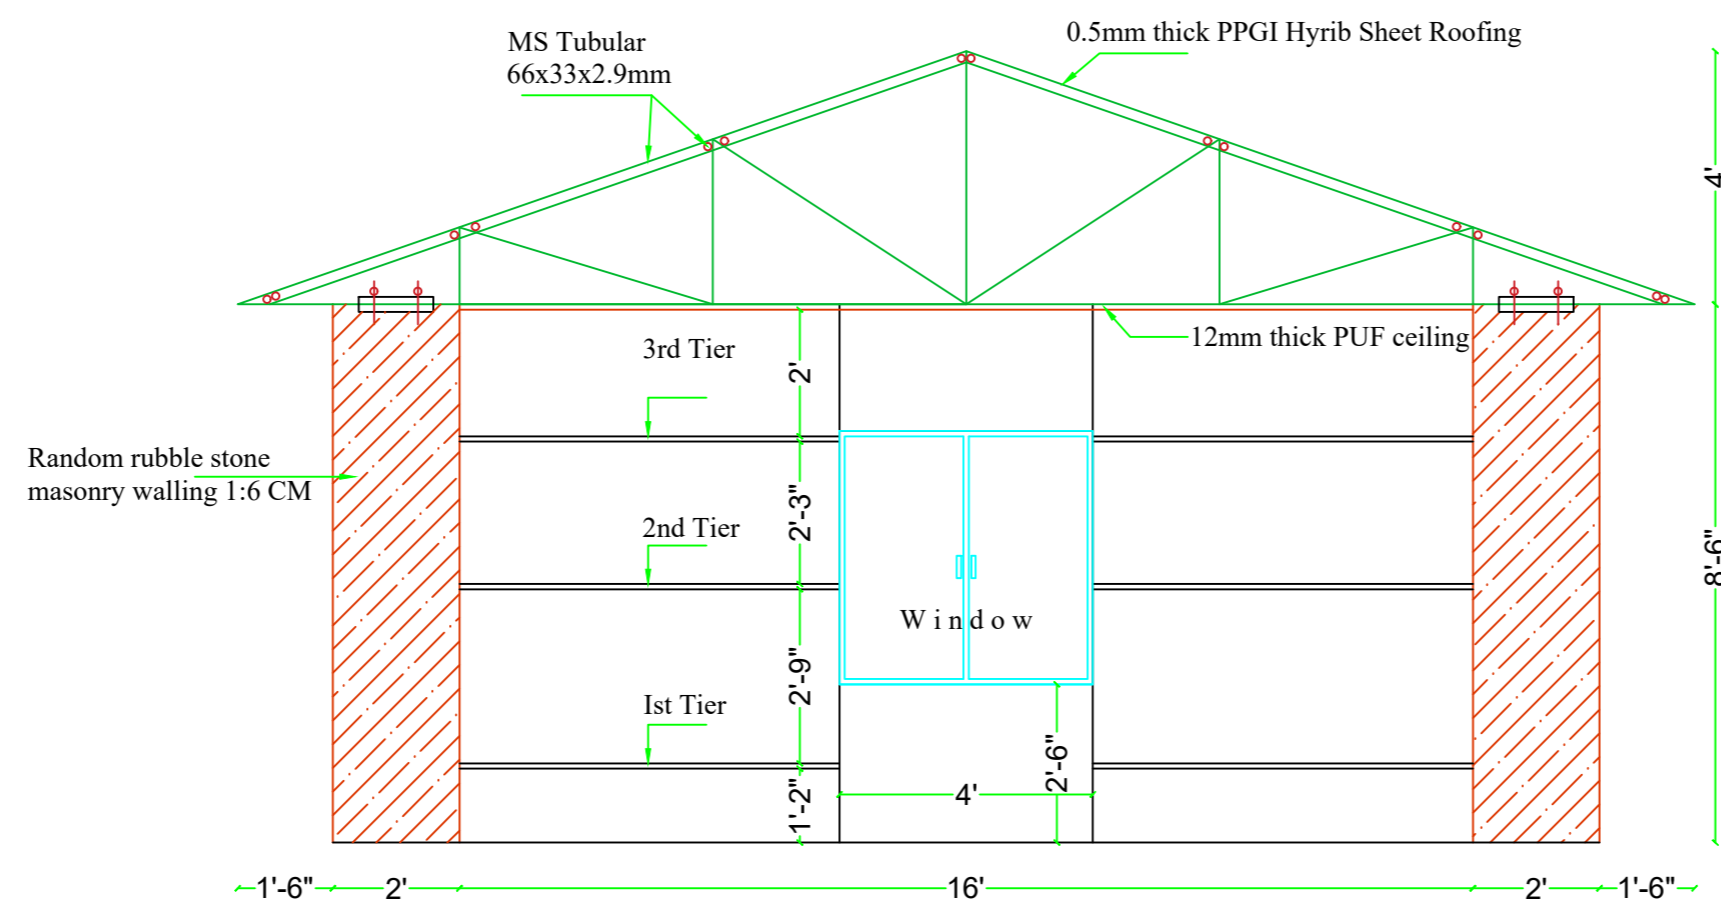

SECTION

PROPOSED DORMITORY FOR PILGRIMS AT LOWER HOLYCAVE